
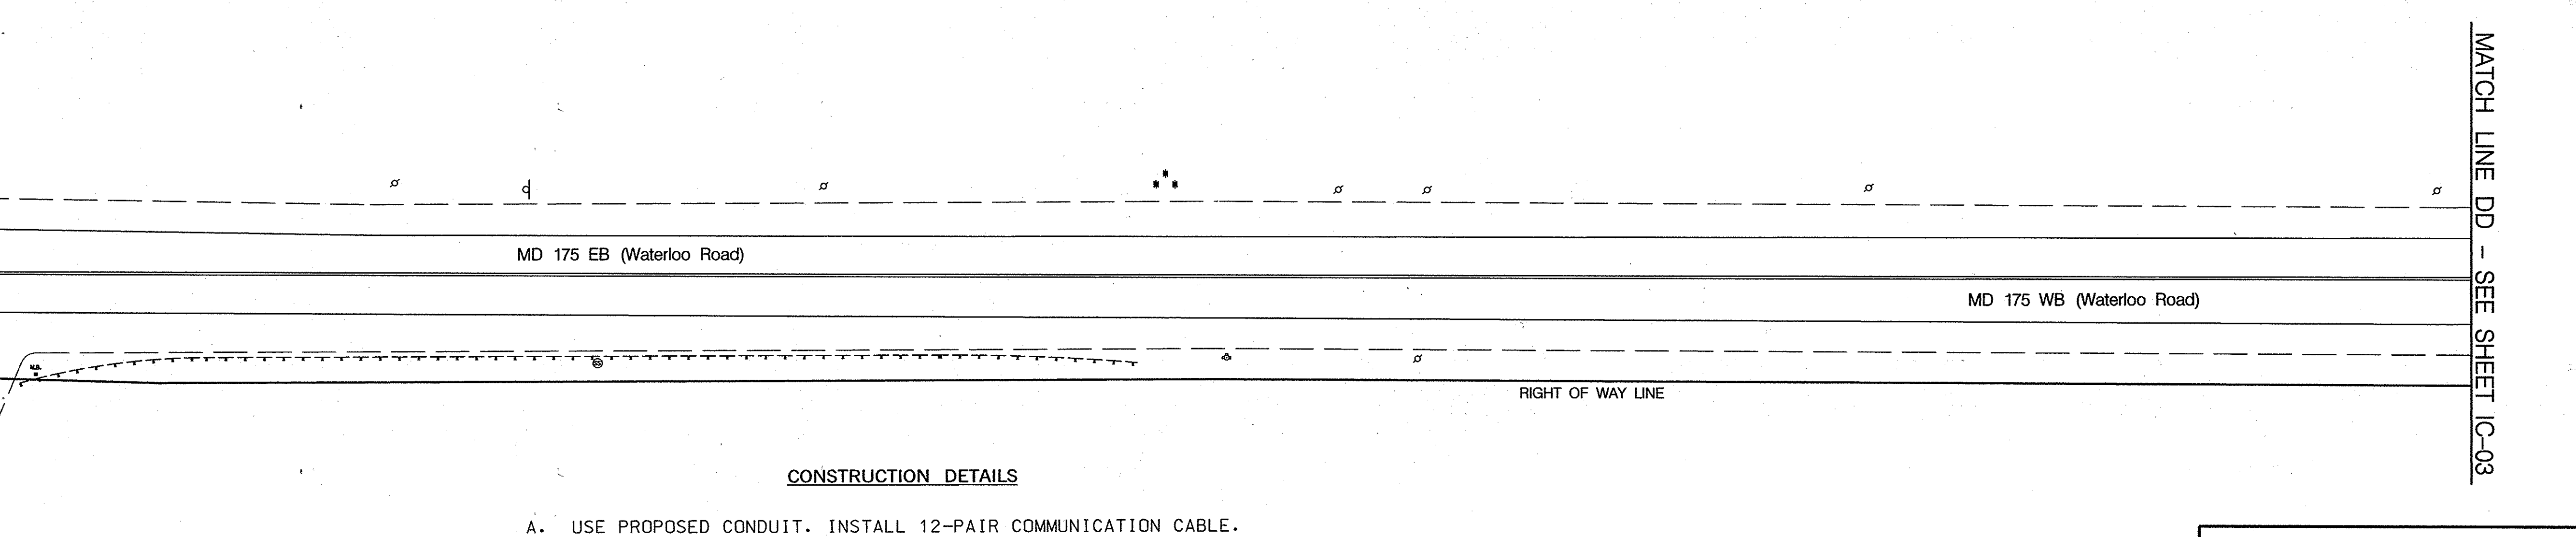
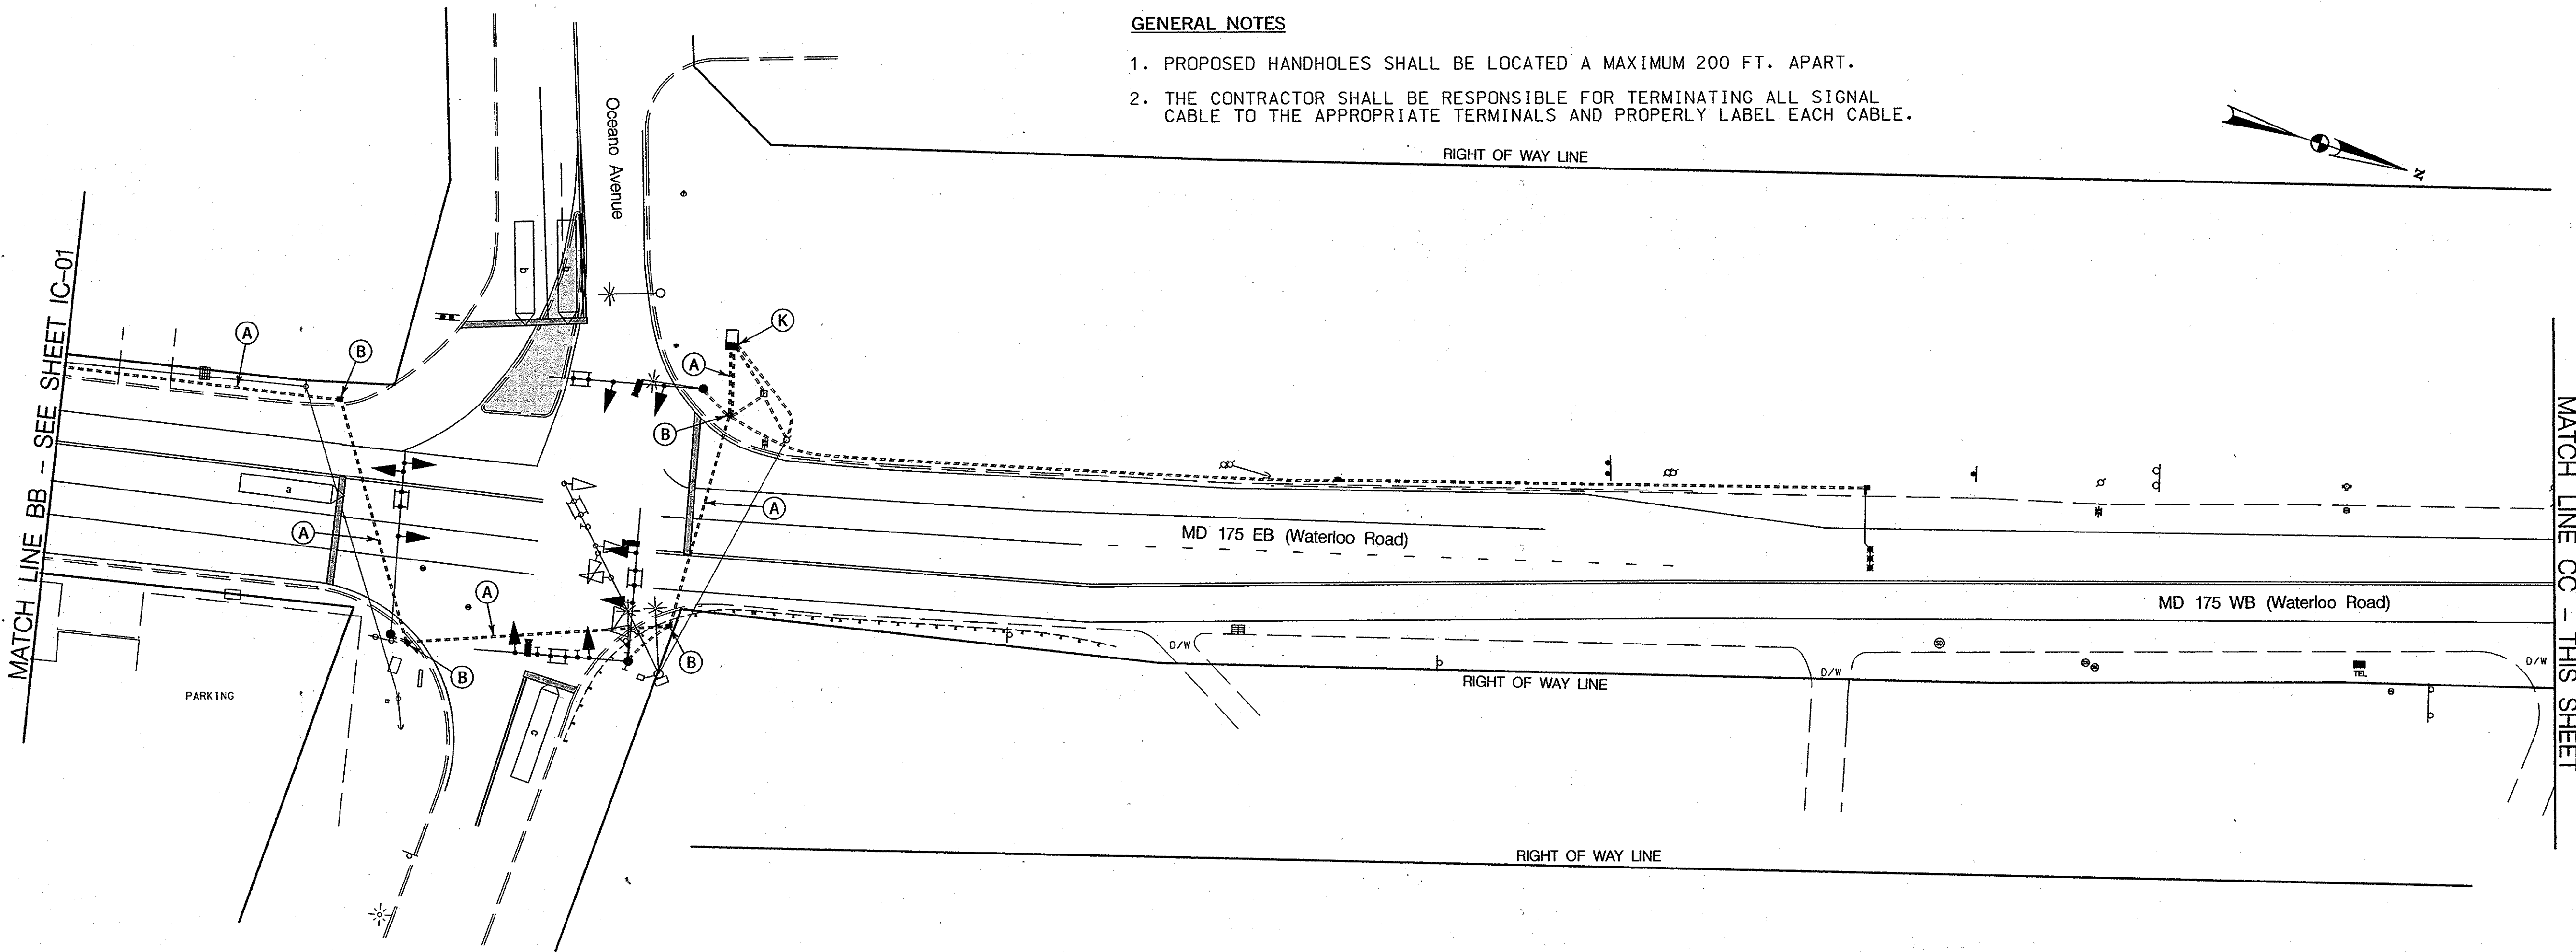


GENERAL NOTES

1. PROPOSED HANDHOLES SHALL BE LOCATED A MAXIMUM 200 FT. APART.
2. THE CONTRACTOR SHALL BE RESPONSIBLE FOR TERMINATING ALL SIGNAL CABLE TO THE APPROPRIATE TERMINALS AND PROPERLY LABEL EACH CABLE.

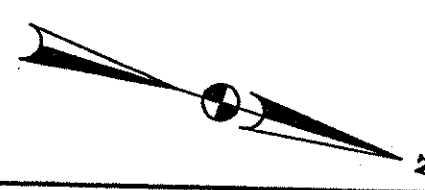

CONSTRUCTION DETAILS

- A. USE PROPOSED CONDUIT. INSTALL 12-PAIR COMMUNICATION CABLE. (SEE SIGNAL PLANS)
- B. USE PROPOSED HANDHOLE. INSTALL 12-PAIR COMMUNICATION CABLE. (SEE SIGNAL PLANS)
- F. INSTALL HANDHOLE. INSTALL 12-PAIR COMMUNICATION CABLE.
- G. INSTALL 3 IN. PVC SCHEDULE 80 ELECTRICAL CONDUIT TRENCHED. INSTALL 12-PAIR COMMUNICATION CABLE.
- K. USE PROPOSED BASE MOUNTED CABINET AND CONTROLLER. INSTALL 12 PAIR COMMUNICATION CABLE. (SEE SIGNAL PLANS)



STATE OF MARYLAND
DEPARTMENT OF TRANSPORTATION
STATE HIGHWAY ADMINISTRATION

OFFICE OF TRAFFIC & SAFETY
TRAFFIC ENGINEERING DESIGN DIVISION

MD 175 (Waterloo Road) from Dorsey Run Road to Pocomoke Avenue
Jessup, MD



INTERCONNECT PLAN

SCALE 1" = 30' ADVERTISED DATE 3/05/2008 CONTRACT NO. AX1425185

DESIGNED BY S. Bloss COUNTY Howard
DRAWN BY S. Bloss LOGMILE
CHECKED BY N. Leary TMS NO. 1484
F.A.P. NO. TOD NO.

TS NO. DRAWING IC-2 OF 4 SHEET NO. 3 OF 6



Whitman, Requardt and Associates, LLP
Engineers, Architects and Planners

801 South Caroline Street
Baltimore, Maryland 21231
410-235-3450

BY: bdonoway

PLOTTED: 11-14-2008
FILE: m:\91556-140\CADD\Greenline Revisions\pSG-C003_1484G.dgn